


KEY PLAN
SCALE: N.T.S.

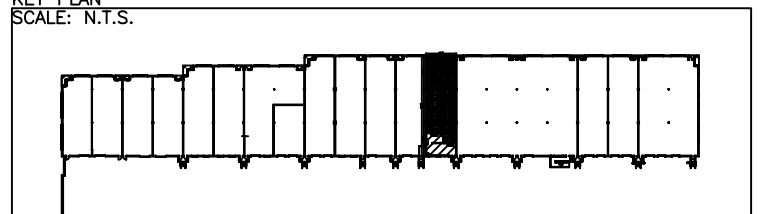

SCALE: 1/8"=1'-0"
DRAWN: MPB
DATE: 7/26/02
CADFILE: 200-282R
REVISIONS:
4/20/09

224 BUSINESS CENTER DR.
REISTERSTOWN BUSINESS CENTER
REISTERSTOWN, MD 21136



ST. JOHN PROPERTIES, INC.
2560 LORD BALTIMORE DR.
BALTIMORE, MD 21244
OFFICE: 410-788-0100
FAX: 410-788-0851

FLOOR PLAN
TOTAL: 3,000 SQ. FT.
OFFICE: 2,315 SQ. FT.
WHSE: 685 SQ. FT.

DRAWING NO.

1 OF 1