


KEY PLAN  
NOT TO SCALE

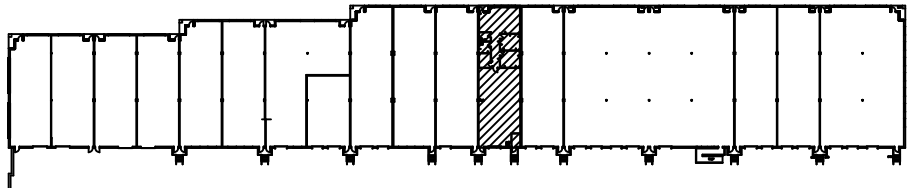

SCALE: 1/8"=1'-0"  
DRAWN: MJK  
DATE: 11/23/09  
CADFILE: 200-282R  
REVISIONS:  
1/27/10

222 BUSINESS CENTER DRIVE  
REISTERSTOWN BUSINESS CENTER  
REISTERSTOWN, MD 21136



ST. JOHN PROPERTIES, INC.  
2560 LORD BALTIMORE DR.  
BALTIMORE, MD 21244  
OFFICE: 410-788-0100  
FAX: 410-788-0851

FLOOR PLAN  
TOTAL: 3,000 SQ. FT.  
OFFICE: 1,225 SQ. FT.  
WHSE: 1,775 SQ. FT.

DRAWING NO.

1 OF 1