


KEY PLAN: NOT TO SCALE

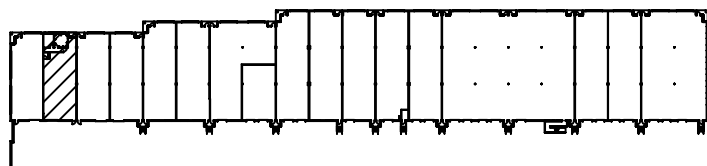

SCALE: 1/8"=1'-0"  
 DRAWN: MEP  
 DATE: 6/8/2010  
 CADFILE: 200-282R  
 REVISIONS:

202 BUSINESS CENTER DRIVE  
 REISTERSTOWN  
 BUSINESS CENTER  
 REISTERSTOWN, MD 21136



ST. JOHN PROPERTIES, INC.  
 2560 LORD BALTIMORE DR.  
 BALTIMORE, MD 21244  
 OFFICE: 410-788-0100  
 FAX: 410-788-0851

FLOOR PLAN  
 TOTAL: 2,400 SQ. FT.

DRAWING NO.

1 OF 1