
 DENOTES 8'-0"H PARTITION  
EXCEPT AS NOTED.



SCALE: 1/8"=1'-0"  
DRAWN: MJK  
DATE: 2/14/11  
CADFILE: 520MCCOR  
REVISIONS:

520 MC CORMICK DRIVE  
SUITE 'D'  
INTERNATIONAL TRADE CENTER  
GLEN BURNIE, MD 21061

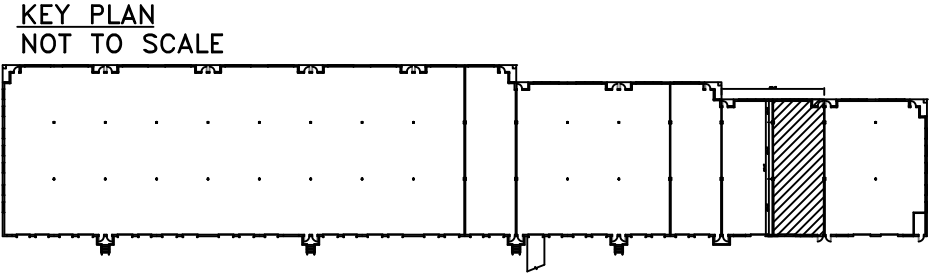

ST. JOHN PROPERTIES, INC.  
2560 LORD BALTIMORE DR.  
BALTIMORE, MD 21244  
OFFICE: 410-788-0100  
FAX: 410-788-0851

FLOOR PLAN  
TOTAL: 2,400 SQ. FT.  
OFFICE: 1,616 SQ. FT.  
WHSE: 784 SQ. FT.

DRAWING NO.  
1 OF 1