


KEY PLAN
NOT TO SCALE

 DENOTES 8'-0"H PARTITION EXCEPT AS NOTED.

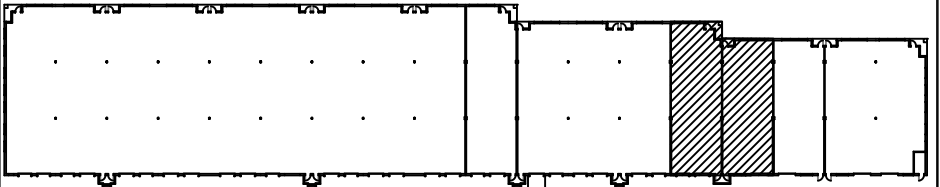

SCALE: NOT TO SCALE
DRAWN: MJK
DATE: 7/27/11
CADFILE: 520MCCOR
REVISIONS:

520 MC CORMICK DRIVE
SUITES 'D & E'
INTERNATIONAL TRADE CENTER
GLEN BURNIE, MD 21061



ST. JOHN PROPERTIES, INC.
2560 LORD BALTIMORE DR.
BALTIMORE, MD 21244
OFFICE: 410-788-0100
FAX: 410-788-0851

FLOOR PLAN
TOTAL: 5,100 SQ. FT.
OFFICE: 3,195 SQ. FT.
WHSE: 1,905 SQ. FT.

DRAWING NO.
1 OF 1