


KEY PLAN
NOT TO SCALE

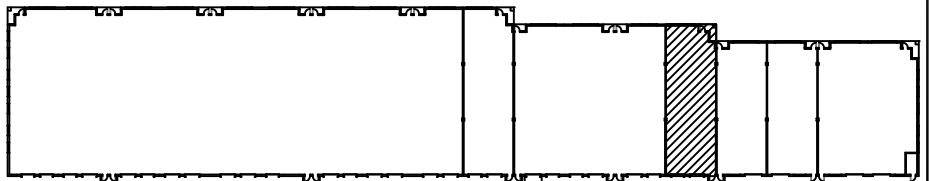

SCALE: 1/8" = 1'-0"
DRAWN: MJK
DATE: 6/16/11
CADFILE: 520MCCOR
REVISIONS:

520 MC CORMICK DRIVE
SUITE 'E'
INTERNATIONAL TRADE CENTER
GLEN BURNIE, MD 21061



ST. JOHN PROPERTIES, INC.
2560 LORD BALTIMORE DR.
BALTIMORE, MD 21244
OFFICE: 410-788-0100
FAX: 410-788-0851

FLOOR PLAN
TOTAL: 2,700 SQ. FT.
OFFICE: 1,579 SQ. FT.
WHSE: 1,121 SQ. FT.

DRAWING NO.
1 OF 1