


I



SCALE: 1/8" = 1'-0"
DRAWN: CEM
DATE: 5/11/07
CADFILE: 7526BWI
REVISIONS:

7526 CONNELLEY DRIVE
SUITES 'B & C'
BWI #9
HANOVER, MD 21076

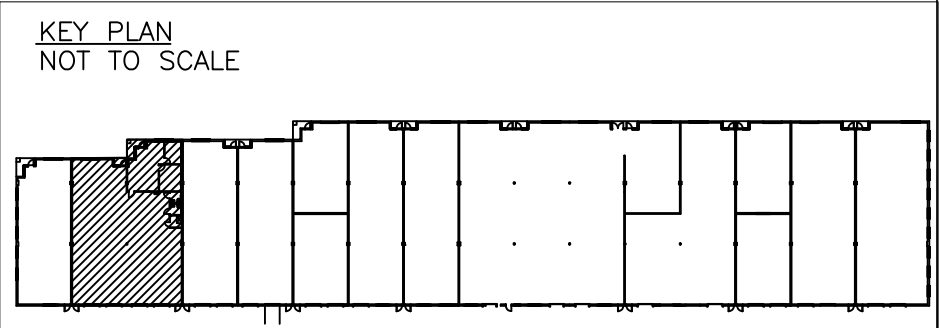

ST. JOHN PROPERTIES, INC.
2560 LORD BALTIMORE DR.
BALTIMORE, MD 21244
OFFICE: 410-788-0100
FAX: 410-788-0851

FLOOR PLAN
TOTAL: 5,100 SQ. FT.
OFFICE: 747 SQ. FT.
WHSE: 4,353 SQ. FT.

DRAWING NO.
1 OF 1