


KEY PLAN
NOT TO SCALE

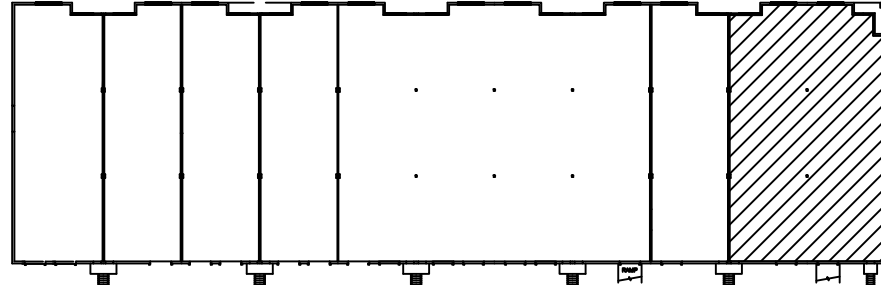

SCALE: NOT TO SCALE
DRAWN: MEP
DATE: 6/16/2010
CADFILE: 2609
REVISIONS:

2609 CABOVER DRIVE
SUITES '1 - 2'
BWI #1
HANOVER, MD 21076



ST. JOHN PROPERTIES, INC.
2560 LORD BALTIMORE DR.
BALTIMORE, MD 21244
OFFICE: 410-788-0100
FAX: 410-788-0851

FLOOR PLAN
TOTAL: 6,000 SQ. FT.
OFFICE: 2,077 SQ. FT.
WHSE: 3,923 SQ. FT.

DRAWING NO.
1 OF 1