


KEY PLAN
NOT TO SCALE

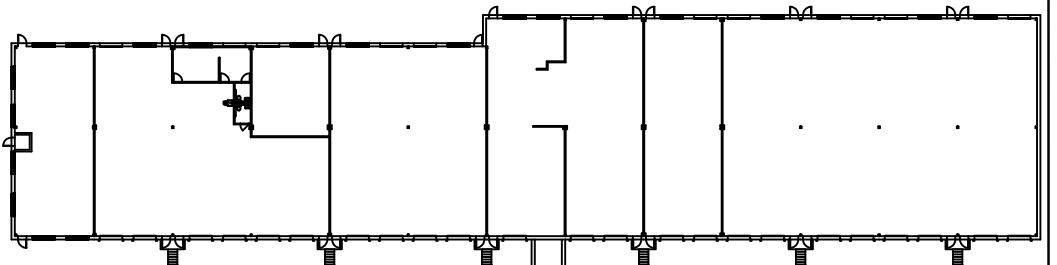

SCALE: 3/32" = 1'-0"
DRAWN: MJK
DATE: 3/13/09
CADFILE: 883AIR
REVISIONS:

883 AIRPORT PARK ROAD
SUITE 'C'
CROMWELL BUSINESS PARK
GLEN BURNIE, MD 21061



ST. JOHN PROPERTIES, INC.
2560 LORD BALTIMORE DR.
BALTIMORE, MD 21244
OFFICE: 410-788-0100
FAX: 410-788-0851

FLOOR PLAN
TOTAL: 4,946 SQ. FT.
OFFICE: 459 SQ. FT.
WHSE: 4,487 SQ. FT.

DRAWING NO.
1 OF 1