


KEY PLAN: NOT TO SCALE

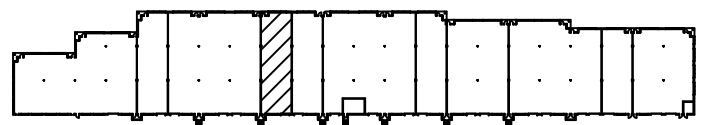

SCALE: 1/8"=1'-0"
DRAWN: BMB
DATE: 5/19/09
CADFILE: 796CROM.G
REVISIONS:

796 CROMWELL PARK DRIVE
SUITE 'P'
CROMWELL BUSINESS PARK
GLEN BURNIE, MD 21061



ST. JOHN PROPERTIES, INC.
2560 LORD BALTIMORE DR.
BALTIMORE, MD 21244
OFFICE: 410-788-0100
FAX: 410-788-0851

FLOOR PLAN
TOTAL: 3,000 SQ. FT.
OFFICE: 978 SQ. FT.
WHSE: 2,022 SQ. FT.

DRAWING NO.

1 OF 1