


KEY PLAN:
NOT TO SCALE

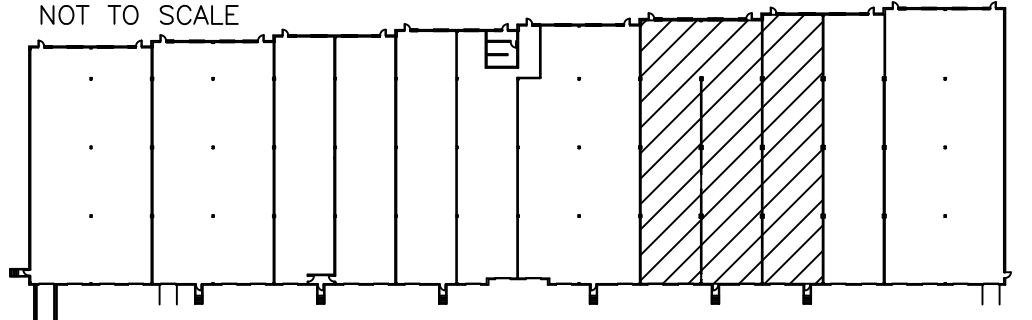

SCALE: NOT TO SCALE
DRAWN: MEP
DATE: 7/21/2010
CADFILE: 899AIR
REVISIONS:

899 AIRPORT PARK ROAD
SUITES 'J - L'
CROMWELL BUSINESS PARK
GLEN BURNIE, MD 21061



ST. JOHN PROPERTIES, INC.
2560 LORD BALTIMORE DR.
BALTIMORE, MD 21244
OFFICE: 410-788-0100
FAX: 410-788-0851

FLOOR PLAN
TOTAL: 13,514 SQ. FT.
OFFICE: 2,887 SQ. FT.
WHSE: 10,627 SQ. FT.

DRAWING NO.

1 OF 1