


KEY PLAN  
NOT TO SCALE

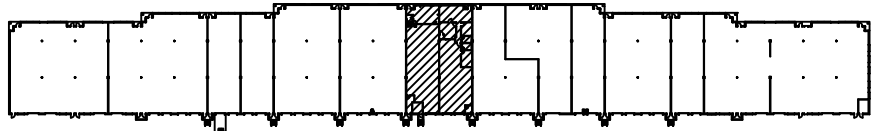

THIS SPACE HAS BEEN EQUIPPED WITH AN ENERGY EFFICIENT LIGHTING SYSTEM:  
BGE ESTIMATED ANNUAL LIGHTING COSTS:  
**\$1,101**  
\*BASED ON 50 HOUR WORK WEEK AT \$0.15/kWh

SCALE: 1/8" = 1'-0"  
DRAWN: MJK  
DATE: 4/30/09  
CADFILE:  
514PROGRESS  
REVISIONS:

514 PROGRESS DRIVE  
SUITES 'M - 'N'  
BWI TECH PARK  
LINTHICUM, MD 21090



ST. JOHN PROPERTIES, INC.  
2560 LORD BALTIMORE DR.  
BALTIMORE, MD 21244  
OFFICE: 410-788-0100  
FAX: 410-788-0851

FLOOR PLAN  
TOTAL: 6,000 SQ. FT.  
OFFICE: 1,509 SQ. FT.  
WHSE: 4,491 SQ. FT.

DRAWING NO.  
1 OF 1