


THIS SPACE HAS BEEN EQUIPPED WITH AN ENERGY EFFICIENT LIGHTING SYSTEM:
 BGE ESTIMATED ANNUAL LIGHTING COSTS:
\$505
 *BASED ON 50 HOUR WORK WEEK AT \$0.15/kWh

KEY PLAN
 NOT TO SCALE

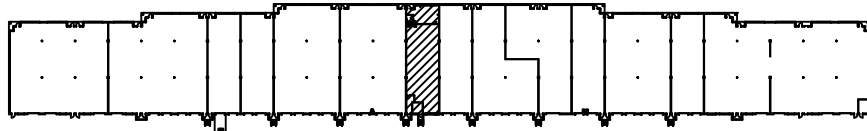

SCALE: 1/8" = 1'-0"
 DRAWN: MJK
 DATE: 4/30/09
 CADFILE:
 514PROGRESS
 REVISIONS:
 1/08/10

514 PROGRESS DRIVE
 SUITE 'N'
 BWI TECH PARK
 LINTHICUM, MD 21090



ST. JOHN PROPERTIES, INC.
 2560 LORD BALTIMORE DR.
 BALTIMORE, MD 21244
 OFFICE: 410-788-0100
 FAX: 410-788-0851

FLOOR PLAN
 TOTAL: 3,000 SQ. FT.
 OFFICE: 489 SQ. FT.
 WHSE: 2,511 SQ. FT.

DRAWING NO.
 1 OF 1