


KEY PLAN
NOT TO SCALE

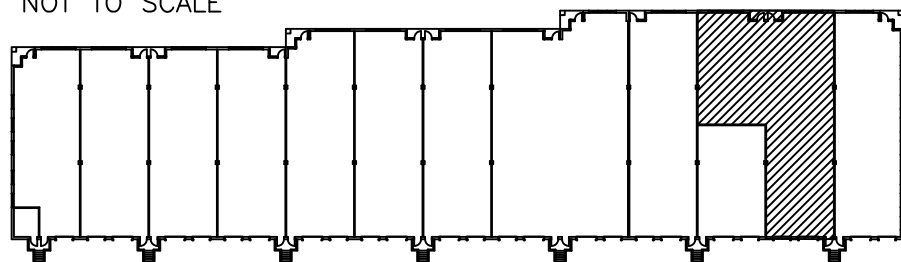

SCALE: 1/8"=1'-0"
DRAWN: MJK
DATE: 5/13/10
CADFILE: 1371BRASS
REVISIONS:

1371 BRASS MILL ROAD
SUITES 'L (FRONT) - M'
RIVERSIDE CORPORATE CENTER
BELCAMP, MD 21017



ST. JOHN PROPERTIES, INC.
2560 LORD BALTIMORE DR.
BALTIMORE, MD 21244
OFFICE: 410-788-0100
FAX: 410-788-0851

FLOOR PLAN
TOTAL: 4,500 SQ. FT.
OFFICE: 675 SQ. FT.
WHSE: 3,825 SQ. FT.

DRAWING NO.

1 OF 1