


KEY PLAN: NOT TO SCALE

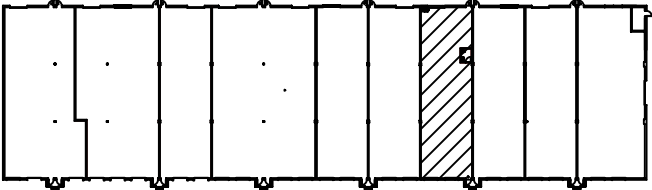

SCALE: 1/8"=1'-0"  
 DRAWN: BMB  
 DATE: 6/23/2010  
 CADFILE: 150PEN  
 REVISIONS:

150 PENROD COURT  
 SUITE 'D'  
 GLEN BURNIE #6  
 GLEN BURNIE, MD 21061



ST. JOHN PROPERTIES, INC.  
 2560 LORD BALTIMORE DR.  
 BALTIMORE, MD 21244  
 OFFICE: 410-788-0100  
 FAX: 410-788-0851

FLOOR PLAN  
 TOTAL: 3,000 SQ. FT.

DRAWING NO.  
 1 OF 1