


KEY PLAN  
NOT TO SCALE

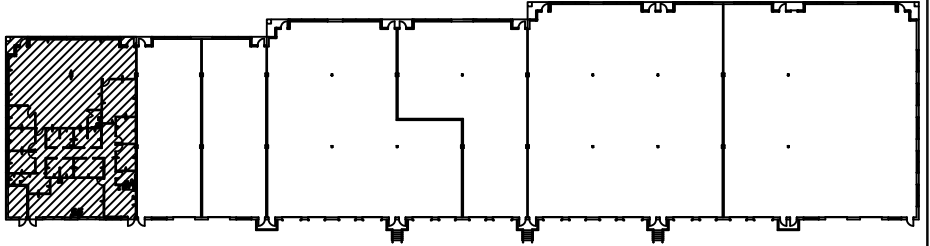

SCALE: 1/8"=1'-0"  
DRAWN: MJK  
DATE: 1/8/09  
CADFILE: 7180TROY  
REVISIONS: 10/19/09

7180 TROY HILL DRIVE  
SUITES 'A-B'  
TROY HILL CORP. CENTER  
ELKRIDGE, MD 21075



ST. JOHN PROPERTIES, INC.  
2560 LORD BALTIMORE DR.  
BALTIMORE, MD 21244  
OFFICE: 410-788-0100  
FAX: 410-788-0851

FLOOR PLAN  
TOTAL: 5,040 SQ. FT.  
OFFICE: 2,285 SQ. FT.  
WHSE: 2,755 SQ. FT.

DRAWING NO.  
1 OF 1