


KEY PLAN
NOT TO SCALE

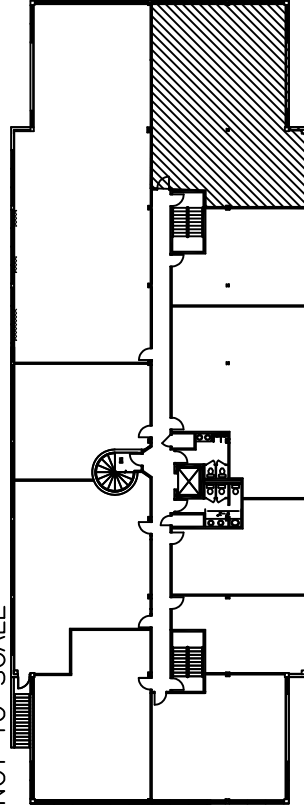

SCALE: 1/8" = 1'-0"
 DRAWN: MJK
 DATE: 3/24/08
 CADFILE: 300.CHESTER2
 REVISIONS: 6/26/09
 7/8/2010

8600 LA SALLE ROAD
 SUITE 323
 MARYLAND EXECUTIVE PARK
 TOWSON, MD 21286



ST. JOHN PROPERTIES, INC.
 2560 LORD BALTIMORE DR.
 BALTIMORE, MD 21244
 OFFICE: (410) 788-0100
 FAX: (410) 788-0851

CHESTER BUILDING--SECOND FLOOR PLAN
 2,093 SQ. FT.

DRAWING NO.
 1 OF 1