


KEY PLAN
NOT TO SCALE

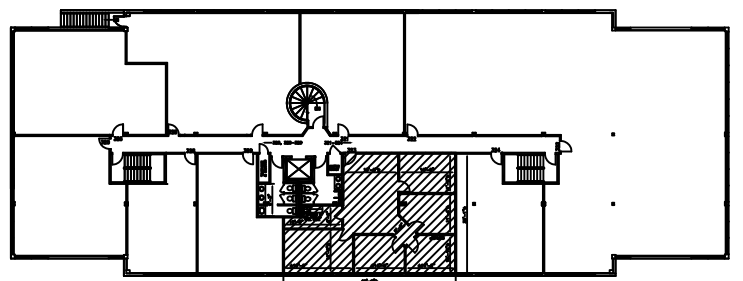

COURTYARD

SCALE: 1/8"=1'-0"
DRAWN: MJK
DATE: 2/5/09
CADFILE:300.
REVISIONS: CHESTER2

8600 LA SALLE ROAD
SUITE 323
MARYLAND EXECUTIVE PARK
TOWSON, MD 21286



ST. JOHN PROPERTIES, INC.
2560 LORD BALTIMORE DR.
BALTIMORE, MD 21244
OFFICE: 410-788-0100
FAX: 410-788-0851

CHESTER BUILDING- 2ND FLOOR
FLOOR PLAN
1,615 SQ. FT.

DRAWING NO.

1 OF 1