


KEY PLAN
NOT TO SCALE

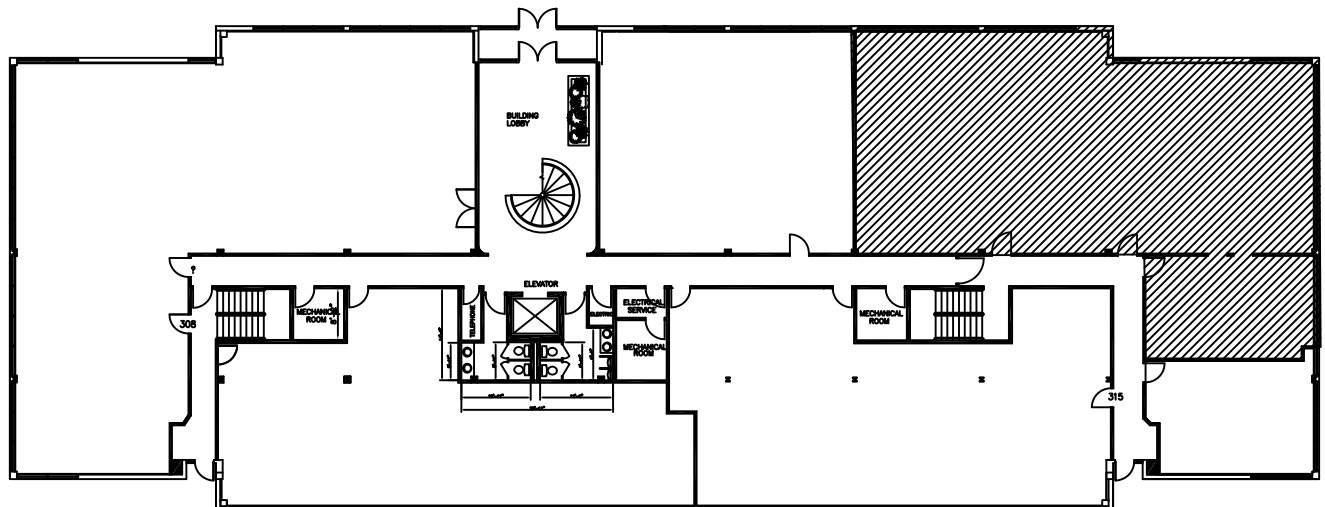

SCALE: 1/8"=1'-0"
DRAWN: MJK
DATE: 6/29/10
CADFILE: 312_01.dwg
JohnWebbert
REVISIONS:

8600 LA SALLE ROAD
SUITE '302'
MARYLAND EXECUTIVE PARK
TOWSON, MD 21286



ST. JOHN PROPERTIES, INC.
2560 LORD BALTIMORE DR.
BALTIMORE, MD 21244
OFFICE: 410-788-0100
FAX: 410-788-0851

CHESTER BUILDING
FIRST FLOOR
FLOOR PLAN
3,196 SQ. FT.

DRAWING NO.

1 OF 1