


KEY PLAN  
NOT TO SCALE

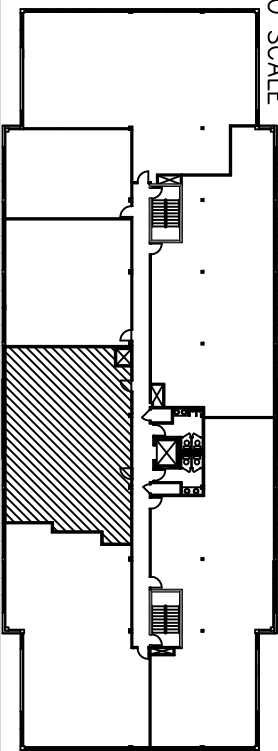

COURTYARD

SCALE: 1/8" = 1'-0"  
DRAWN: MJK  
DATE: 9/16/11  
CAD FILE: 300 CHESTER3  
REVISIONS:

8600 LA SALLE ROAD  
SUITE 334  
MARYLAND EXECUTIVE PARK  
TOWSON, MD 21286



ST. JOHN PROPERTIES, INC.  
2560 LORD BALTIMORE DR.  
BALTIMORE, MD 21244  
OFFICE: (410) 788-0100  
FAX: (410) 788-0851

CHESTER BUILDING  
THIRD FLOOR  
FLOOR PLAN  
2,044 SQ. FT.

DRAWING NO.

1 OF 1