


KEY PLAN
NOT TO SCALE

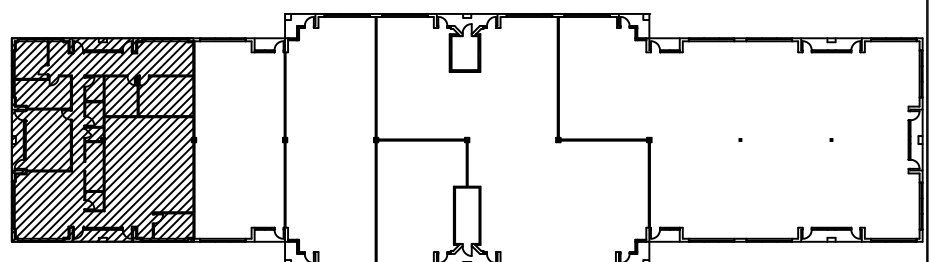

SCALE: 1/8"=1'-0"
DRAWN: CET
DATE: 2/26/09
CADFILE: 806LAND.C.
REVISIONS: 3/12/10

806 LANDMARK DRIVE
SUITES 126-129
QUARTERFIELD CENTER
GLEN BURNIE, MD 21061



ST. JOHN PROPERTIES, INC.
2560 LORD BALTIMORE DR.
BALTIMORE, MD 21244
OFFICE: 410-788-0100
FAX: 410-788-0851

FLOOR PLAN
TOTAL: 4,020 SQ. FT.

DRAWING NO.

1 OF 1