


KEY PLAN
NOT TO SCALE

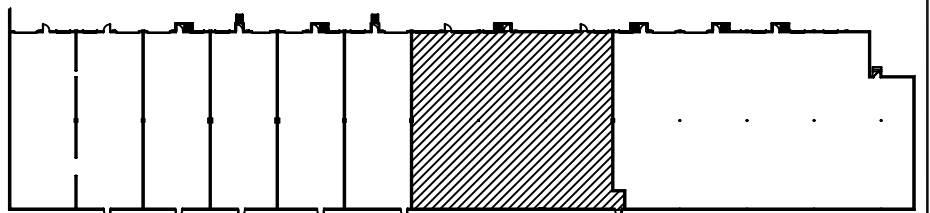

SCALE: NOT TO SCALE
DRAWN: MEP
DATE: 7/21/2010
CADFILE: 812E-R
REVISIONS:

812 W. PATAPSCO AVE.
SUITES 'J - M'
PATAPSCO BUSINESS CENTER
BALTIMORE, MD 21230



ST. JOHN PROPERTIES, INC.
2560 LORD BALTIMORE DR.
BALTIMORE, MD 21244
OFFICE: 410-788-0100
FAX: 410-788-0851

FLOOR PLAN
TOTAL: 9,600 SQ. FT.
OFFICE: 2,396 SQ. FT.
WHSE: 7,204 SQ. FT.

DRAWING NO.
1 OF 1