
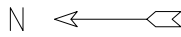


NOTES:

1. BATHROOMS TO HAVE PUSH - DOOR TYPE DOOR WITH DOOR HANDLE ON THE INSIDE ONLY.
2. SOUTH EAST CORNER FIRE EXIT DOOR TO HAVE KEY ACCESS ON THE OUTSIDE AND HANDLE ACCESS ON THE INSIDE.
3. THE KITCHENETTE'S DIMENSIONS →

TOTAL: 10,500 SQFT.
 OFFICE: 5,130 SQFT.
 (OFFICE SQFT. INCL. W/H OFFICE & WORKSHOP)
 W/H: 5,370 SQFT.

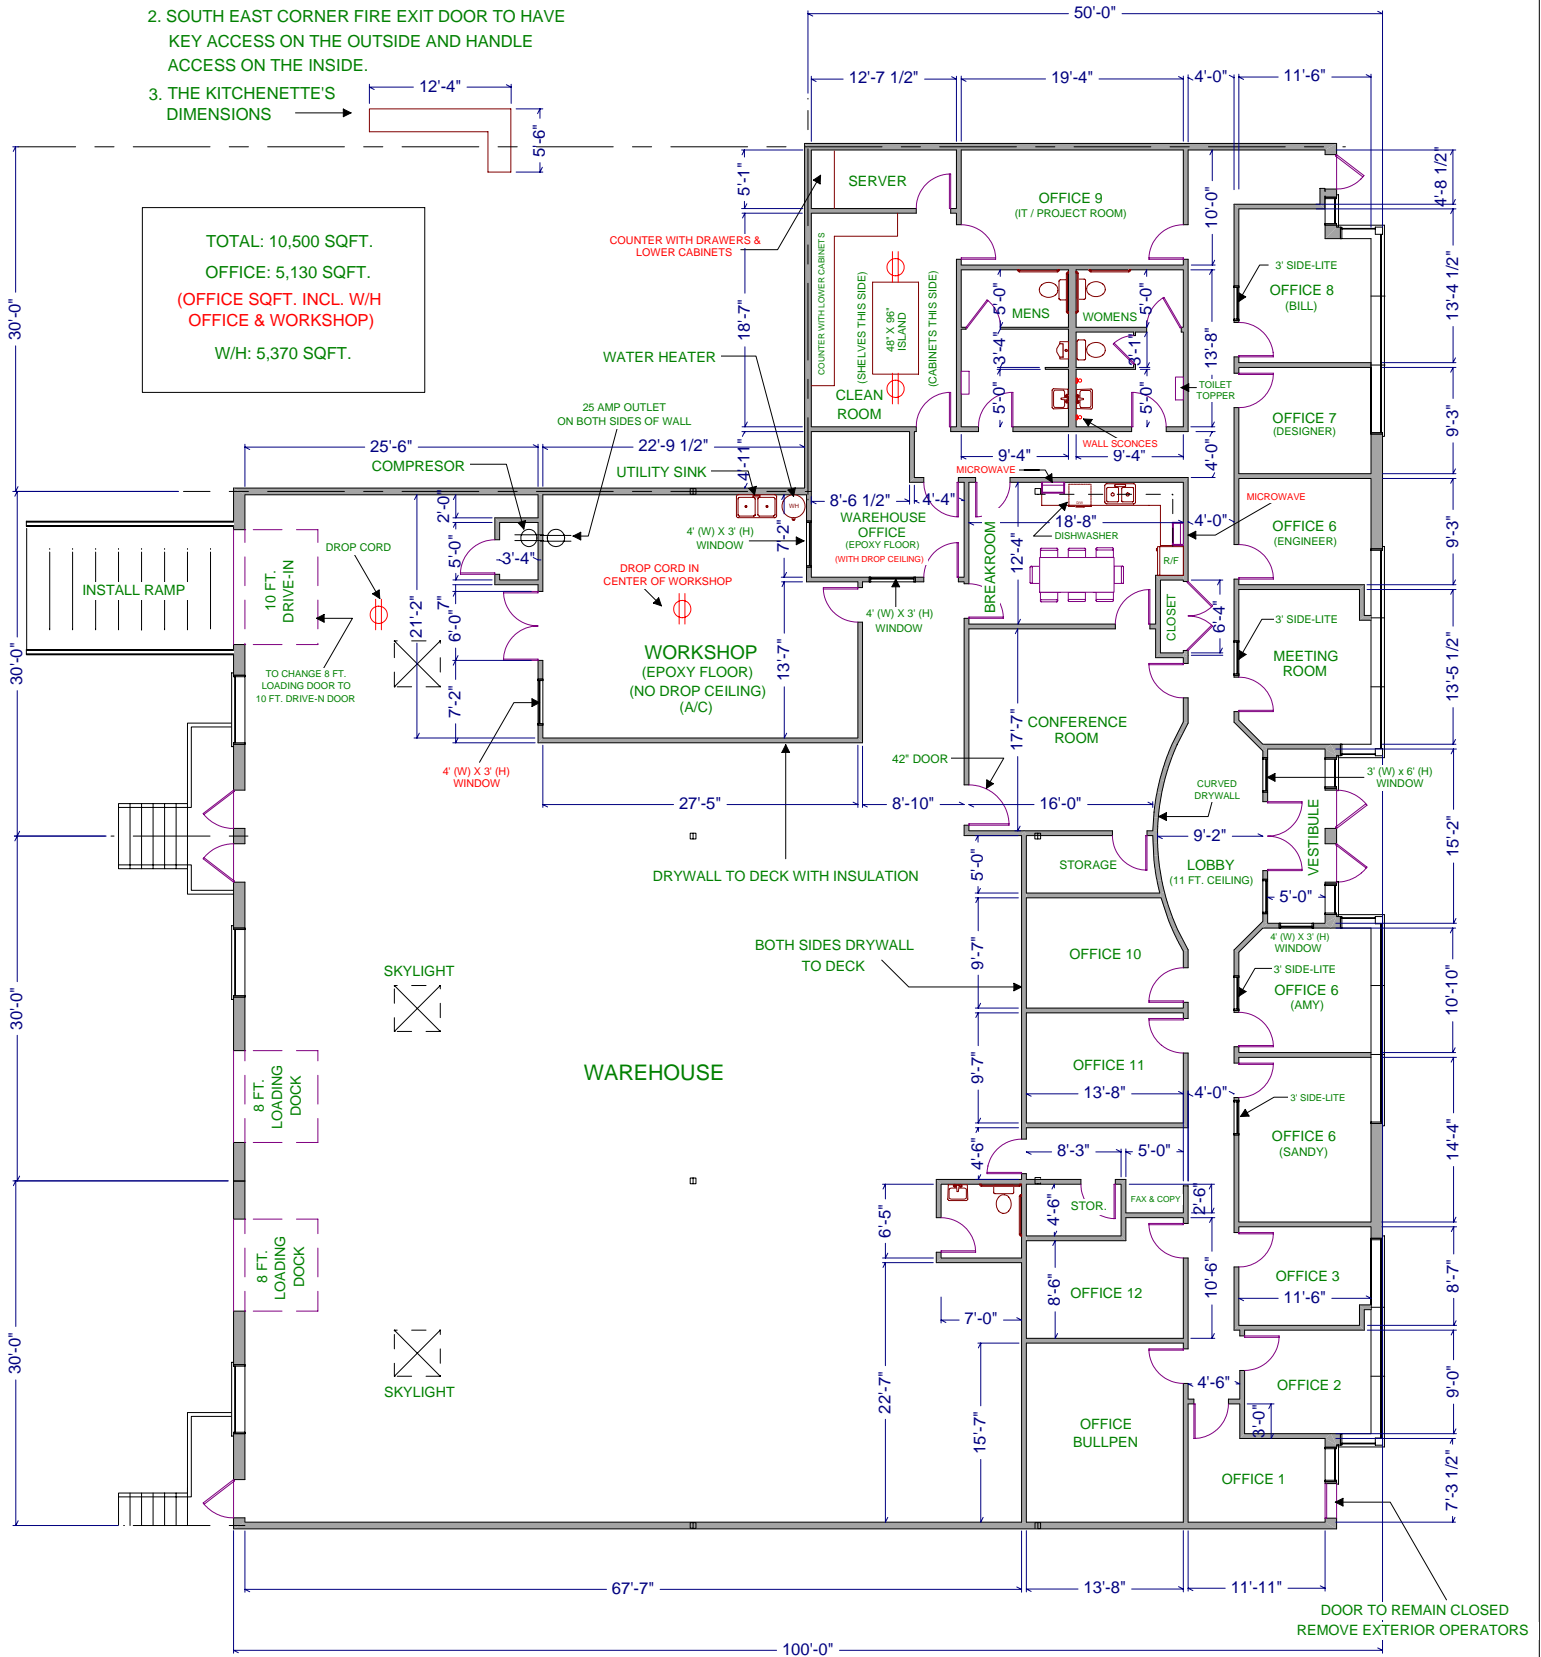

DESIGNED BY:	FAITH HILE	ST JOHN PROPERTIES, INC. 1020 JAMES DRIVE, SUITE G HARTLAND, WI 53029	FLOOR PLAN / TENANT BUILDOUT FOR: D2 SALES 10520 N. BAEHR ROAD, 60W, SUITE K, L, M & N (F) MEQUON, WI 53092	PROJECT NO.	DATE
DRAWN BY:	FAITH HILE				01-31-07
CHECKED BY:				DRAWING NO.	MEQII10520K,L,M&N(F)
APPROVED BY:					