



TOTAL SF AVAILABLE:
 2,762 SF

KEY PLAN
 NOT TO SCALE

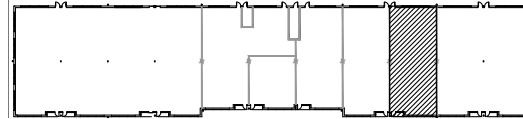

NOTE: THIS SPACE PLAN IS SUBJECT TO EXISTING FIELD CONDITIONS. THIS DRAWING IS PROPRIETARY AND THE EXCLUSIVE PROPERTY OF ST. JOHN PROPERTIES, INC. ANY DUPLICATIONS, DISTRIBUTION, OR OTHER UNAUTHORIZED USE IN STRICTLY PROHIBITED.

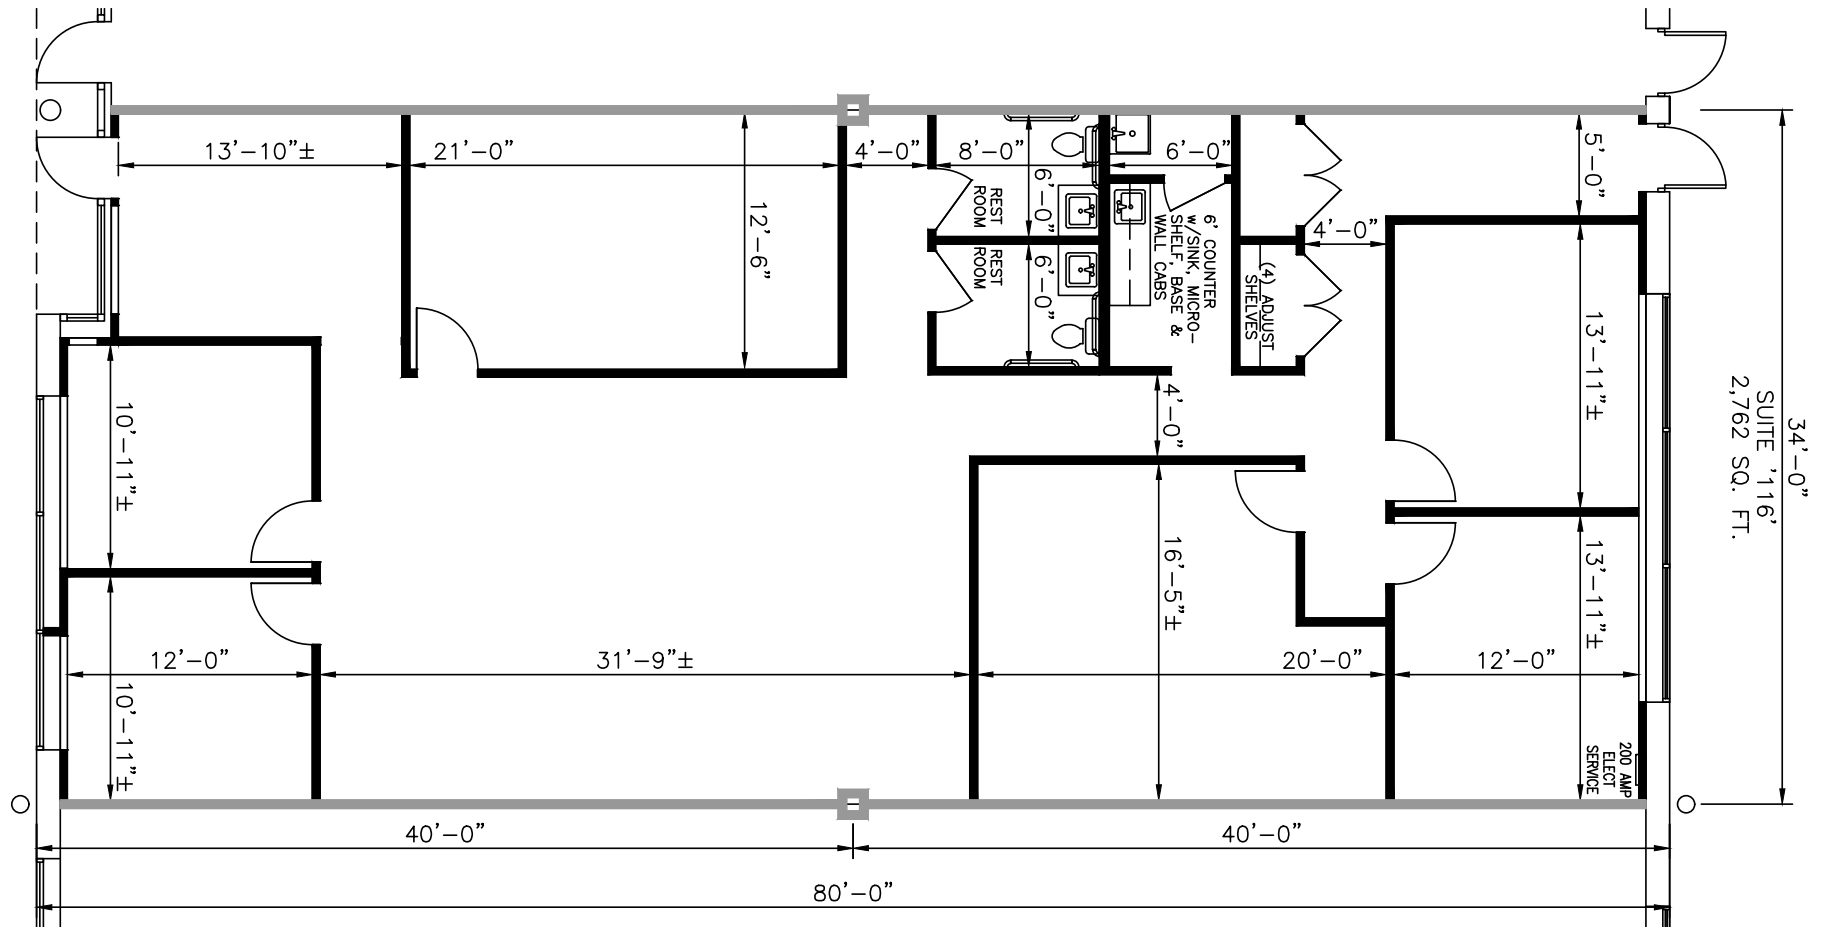



SINGLE-STORY OFFICE SPACE

SINGLE-STORY OFFICE BUILDINGS

6150 Guardian Gateway	Future
6160 Guardian Gateway	21,080 SF LEED GOLD
6170 Guardian Gateway	25,160 SF LEED GOLD
6180 Guardian Gateway	29,410 SF LEED GOLD
6245 Guardian Gateway	31,280 SF LEED GOLD

SINGLE-STORY OFFICE SPECIFICATIONS

Suite Sizes	1,245 up to 31,280 SF
Ceiling Height	10 ft.
Offices	Built to suit
Parking	5 spaces per 1,000 SF
Heat	Gas
Roof	EPDM rubber
Exterior Walls	ATFP

St. John Properties offers modern, efficient single-story buildings designed to accommodate offices, electronics labs, conference facilities and any secure compartmentalized information facilities (SCIFs).





2560 Lord Baltimore Drive
 Baltimore, MD 21244
 410.788.0100 | SJPI.COM
 CO | MD | NV | PA | LA | UT | VA | WI

For additional leasing information or to schedule a tour, contact:

Matt Lenihan *AVP Leasing*
 410.369.1202 | mlenihan@sjpi.com

Richard Williamson
SVP Leasing & Marketing
 410.369.1222 | rwilliamson@sjpi.com

Follow us on social media
 @stjohnprop

