



Total SF Available:  
3,136 SF

KEY PLAN  
NOT TO SCALE



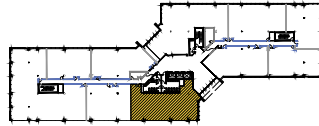


Take a Virtual Tour

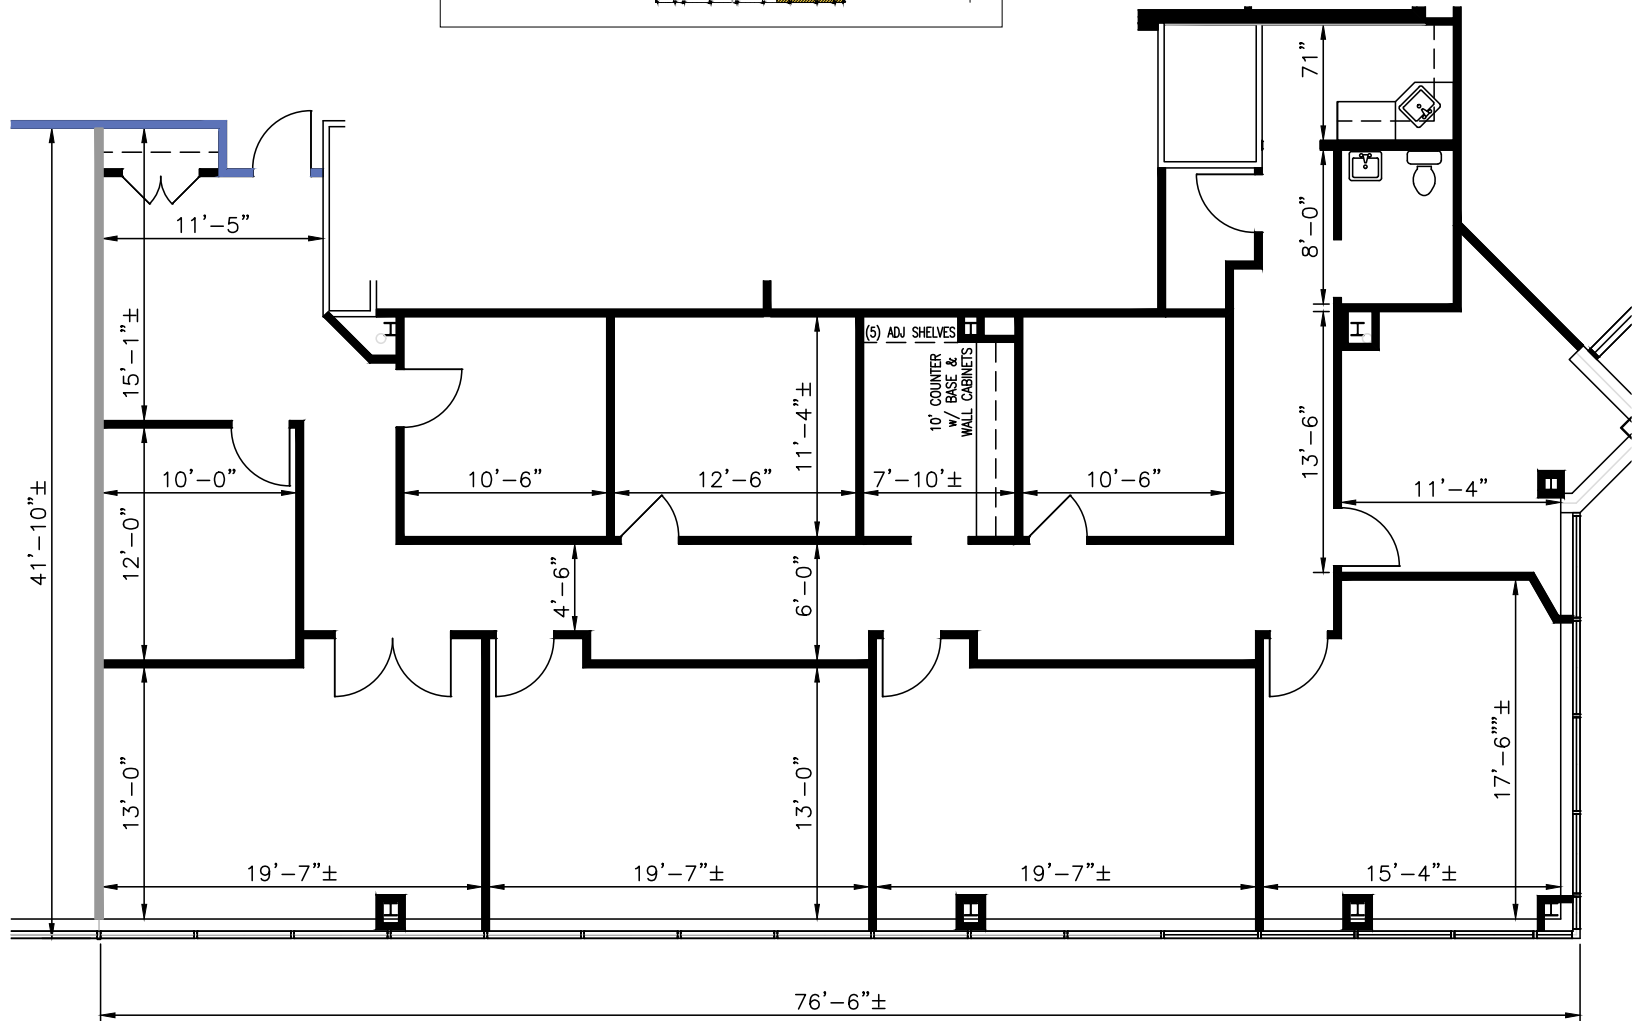

Note: This space plan is subject to existing field conditions. This drawing is proprietary and the exclusive property of St. John Properties, Inc. Any duplications, distribution, or other unauthorized use is strictly prohibited.



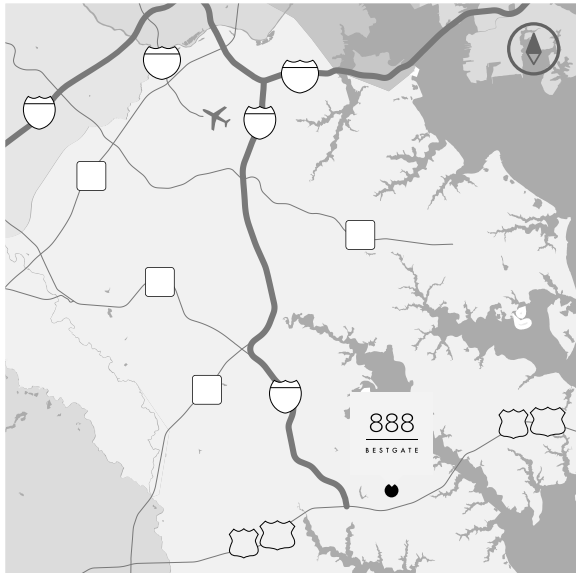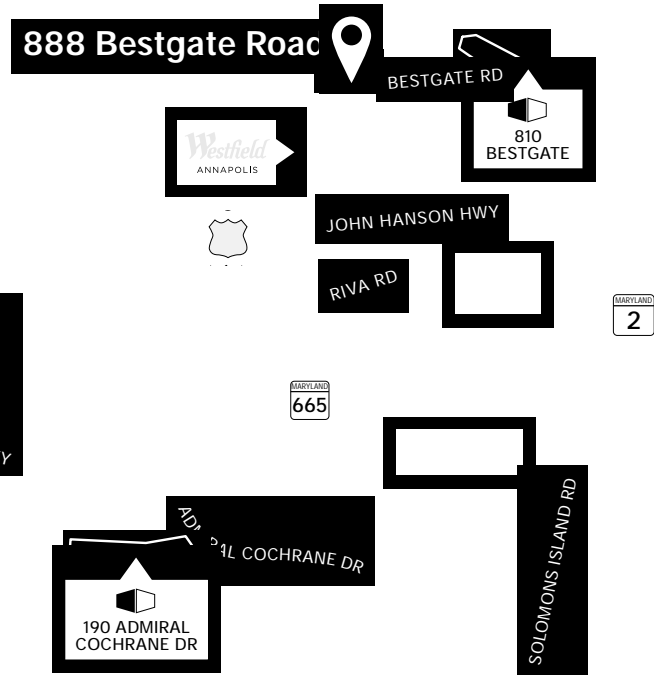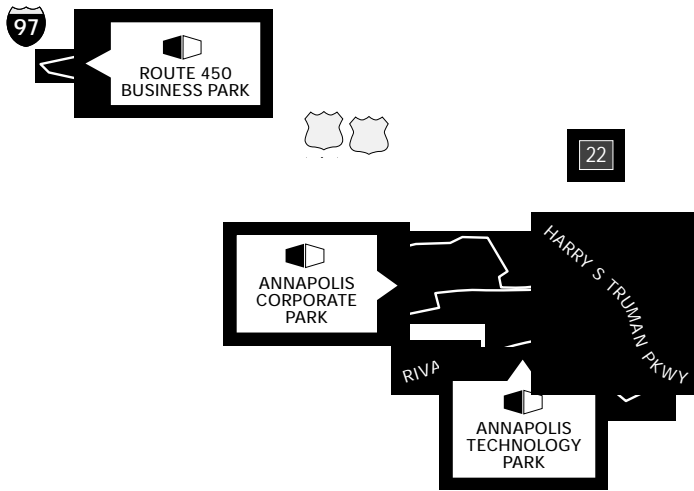

**Distances to:**

- Annapolis, MD (Downtown) ..... 4.5 miles
- Annapolis Towne Centre ..... 1.2 miles
- Baltimore, MD (Downtown) ..... miles
- BWI Airport ..... 20 miles
- Interstate 97 ..... 1.5 miles
- Interstate 695 (Baltimore Beltway) ..... 20 miles
- MD 50/301 ..... 1 mile
- Washington, D.C. (Downtown) ..... 29 miles
- Westfield Annapolis Mall ..... 1 mile

**For additional leasing information or to schedule a tour, contact:**

**Stephanie Caronna**  
*Leasing Representative*  
 410.369.1235 | scaronna@sjpi.com

**Sean Doordan**  
*Senior VP, Leasing & Acquisitions*  
 410.369.1211 | sdoordan@sjpi.com



2560 Lord Baltimore Drive  
 Baltimore, MD 21244

410.788.0100 | SJPI.COM

MD | CO | LA | NV | PA | UT | VA | WI

Connect with us @stjohnprop



*This information contained in this publication has been obtained from sources believed to be reliable. St. John Properties makes no guarantee, warranty or representation about this information. Any projections, opinions, assumptions or estimates used here are for example only and do not represent the current or future performance of the property. Interested parties should conduct an independent investigation to determine whether the property suits their needs. REV 08/20*