
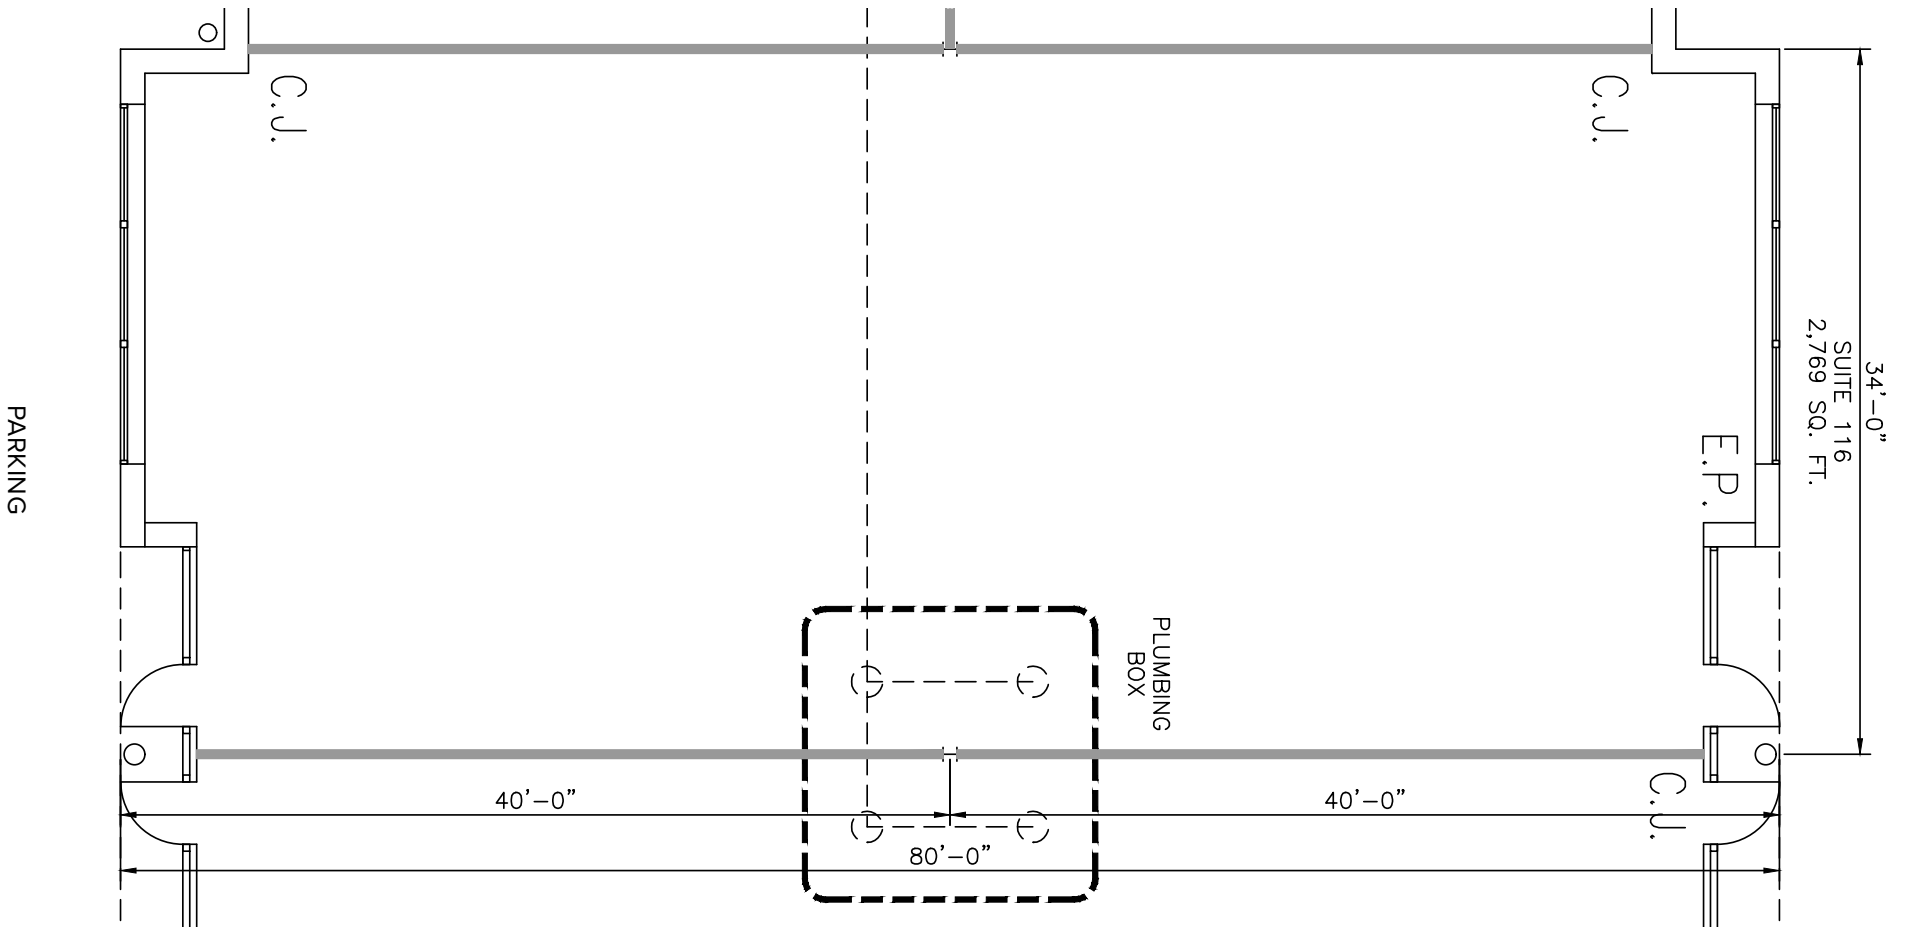


THE GATE

6170 Guardian Gateway | Aberdeen Proving Ground, MD 21005
Suite 116

TOTAL SF AVAILABLE:
2,769 SF

KEY PLAN
NOT TO SCALE

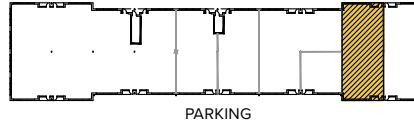



St. John Properties offers modern, efficient single-story buildings designed to accommodate offices, electronics labs, conference facilities and any secure compartmentalized information facilities (SCIFs).



 **SINGLE-STORY OFFICE SPACE**

SINGLE-STORY OFFICE BUILDINGS

6150 Guardian Gateway	FUTURE
6160 Guardian Gateway	21,080 SF LEED GOLD
6170 Guardian Gateway	25,160 SF LEED GOLD
6180 Guardian Gateway	29,410 SF LEED GOLD
6245 Guardian Gateway	31,280 SF LEED GOLD

SINGLE-STORY OFFICE SPECIFICATIONS

Suite Sizes	1,245 up to 31,280 SF
Ceiling Height	10 ft. clear minimum
Offices	Built to suit
Parking	5 spaces per 1,000 SF
Heat	Gas
Roof	EPDM rubber
Exterior Walls	ATFP





2560 Lord Baltimore Drive
Baltimore, MD 21244

410.788.0100 | SJPI.COM

CO | MD | NV | PA | LA | UT | VA | WI

Connect with us @stjohnprop



**For additional leasing information
or to schedule a tour, contact:**

Matt Lenihan

Assistant Vice President, Leasing

410.369.1202 | mlenihan@sjpi.com

Richard Williamson

Senior VP, Leasing & Marketing

410.369.1222 | rwilliamson@sjpi.com

This information contained in this publication has been obtained from sources believed to be reliable. St. John Properties makes no guarantee, warranty or representation about this information. Any projections, opinions, assumptions or estimates used here are for example only and do not represent the current or future performance of the property. Interested parties should conduct an independent investigation to determine whether the property suits their needs. REV 08/18