


TOTAL SF AVAILABLE:
7,787 SF

KEY PLAN
NOT TO SCALE



NOTE: THIS SPACE PLAN IS SUBJECT TO EXISTING FIELD CONDITIONS. THIS DRAWING IS PROPRIETARY AND THE EXCLUSIVE PROPERTY OF ST. JOHN PROPERTIES, INC. ANY DUPLICATIONS, DISTRIBUTION, OR OTHER UNAUTHORIZED USE IS STRICTLY PROHIBITED.

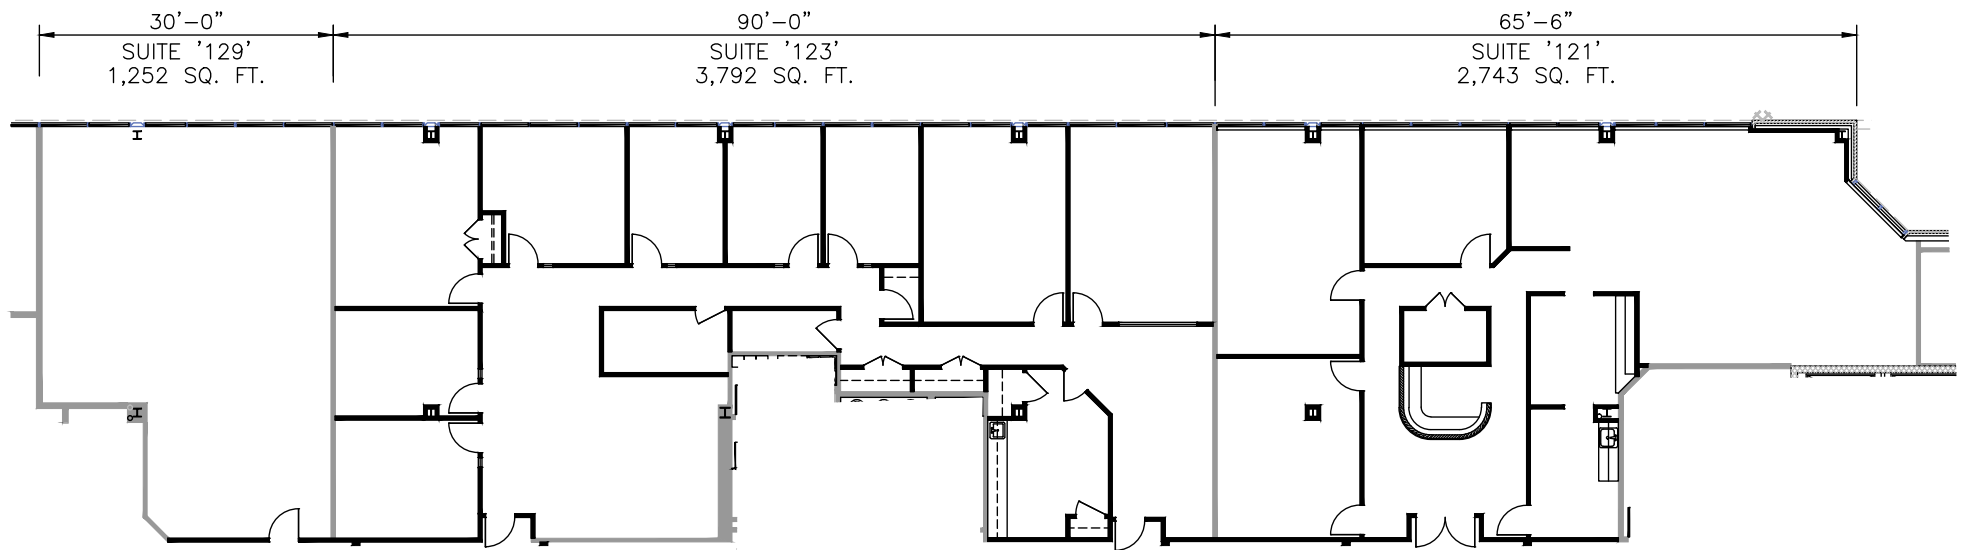

Distances to:





- Annapolis (Downtown) 13 miles
- Baltimore (Downtown) 25 miles
- BWI Airport 18 miles
- Columbia 25 miles
- I-495 (Capital Beltway) 8 miles
- I-695 (Baltimore Beltway) 20 miles
- Regan National Airport 24 miles
- Washington, D.C. (Downtown) 27 miles



2560 Lord Baltimore Drive
Baltimore, MD 21244

410.788.0100 | SJPI.COM

CO | MD | NV | PA | LA | UT | VA | WI

Connect with us @stjohnprop    



This information contained in this publication has been obtained from sources believed to be reliable. St. John Properties makes no guarantee, warranty or representation about this information. Any projections, opinions, assumptions or estimates used here are for example only and do not represent the current or future performance of the property. Interested parties should conduct an independent investigation to determine whether the property suits their needs. REV 06/18

About St. John Properties

St. John Properties, Inc. is a full-service real estate company headquartered in Baltimore, Maryland. The company owns, manages and has developed more than 18.5 million square feet of commercial real estate, including flex/R&D, warehouse, office and retail space.

For additional leasing information or to schedule a tour, contact:

OFFICE / FLEX SPACE

Stephanie Caronna

Leasing Representative

410.369.1235 | scaronna@sjpi.com

Richard Williamson

Senior VP, Leasing & Marketing

410.369.1222 | rwilliamson@sjpi.com

RETAIL SPACE

Bill Holzman

Vice President, Retail Leasing

410.369.1240 | bholzman@sjpi.com

Brooke Harlander

Retail Leasing Representative

410.369.1232 | bharlander@sjpi.com

The centerpiece of 16901 Melford Boulevard is a two-story atrium lobby, complete with original artwork and a unique rotating 16 ft. high metal sculpture.

- Blue ribbon glass and brick exterior
- Virtually column-free construction on 37,500 sq. ft. floor plates
- Just 3 mi. from Bowie Town Center, a 684,000 sq. ft. “Main Street” mall
- Free surface parking lot (600 spaces) adjacent to building



MULTI-STORY OFFICE SPACE

FOUR-STORY OFFICE BUILDING

16701 Melford Boulevard 150,000 SF

16901 Melford Boulevard 150,000 SF

THREE-STORY OFFICE BUILDING

17301 Melford Boulevard 42,000 SF FUTURE

MULTI-STORY OFFICE SPECIFICATIONS

Suite Sizes 1,252 up to 150,000 SF

Ceiling Height 9 ft. clear minimum

Offices Built to suit

Elevator Yes

Parking 5 spaces per 1,000 SF

Heat VAV with zone control

Zoning EIA

